
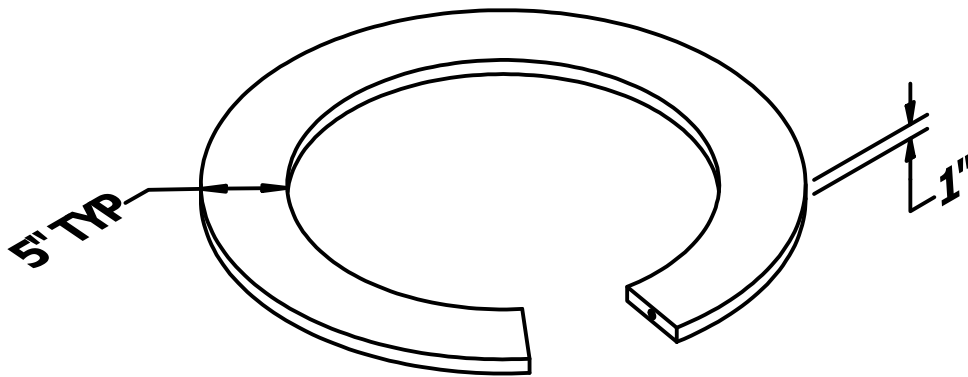
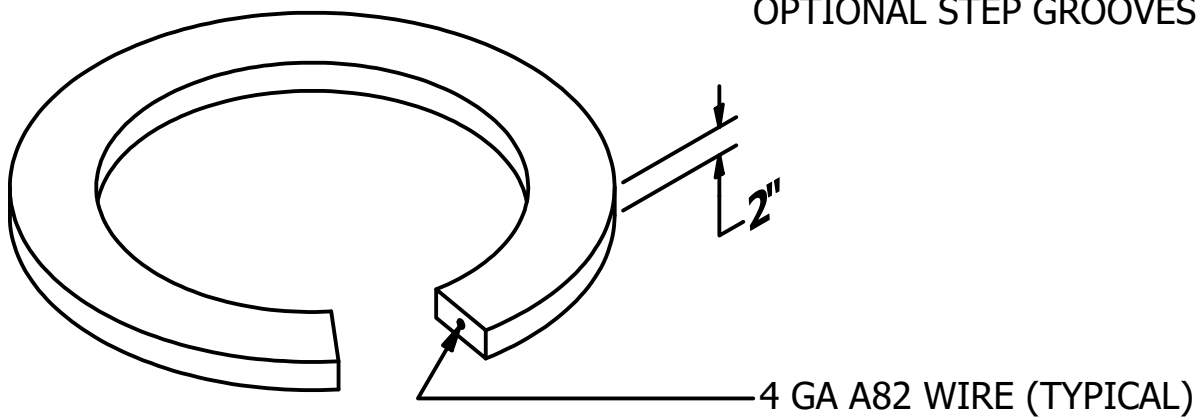
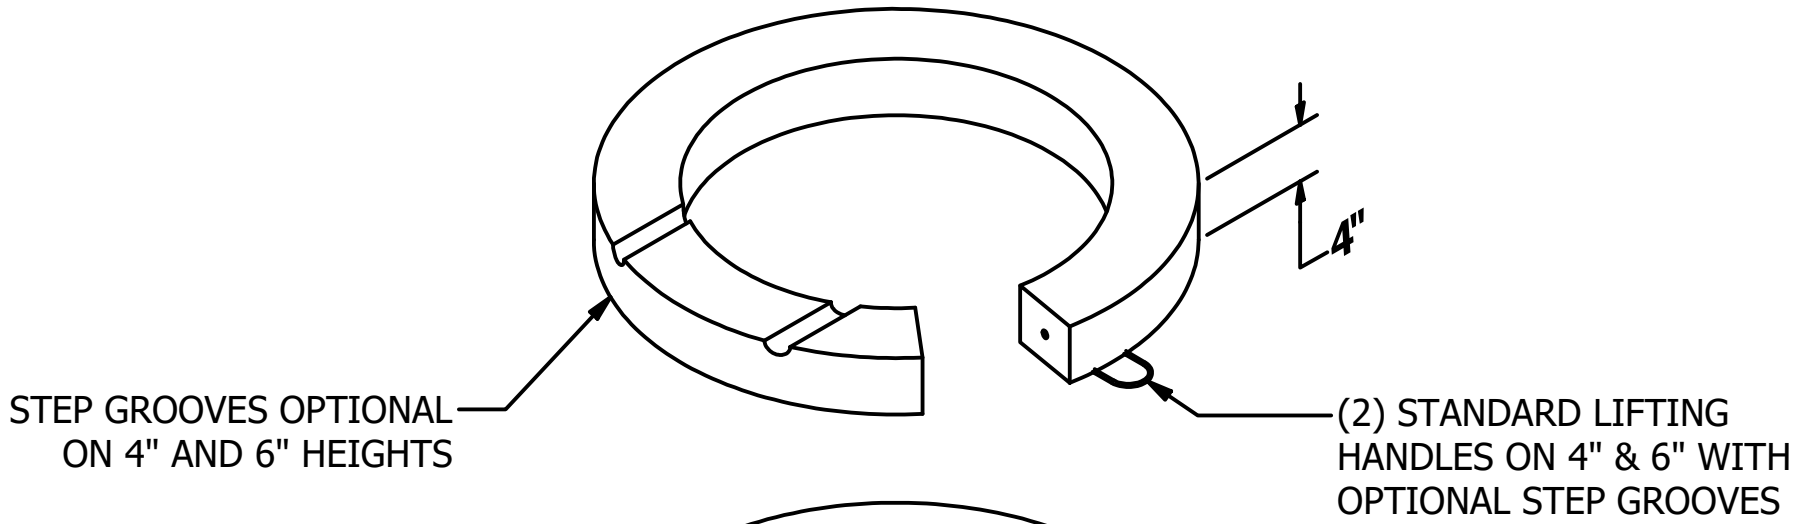


# 25" GRADE RINGS

AVAILABLE IN: 1", 1-1/2", 2", 3", 4", 6" & 12" HEIGHTS

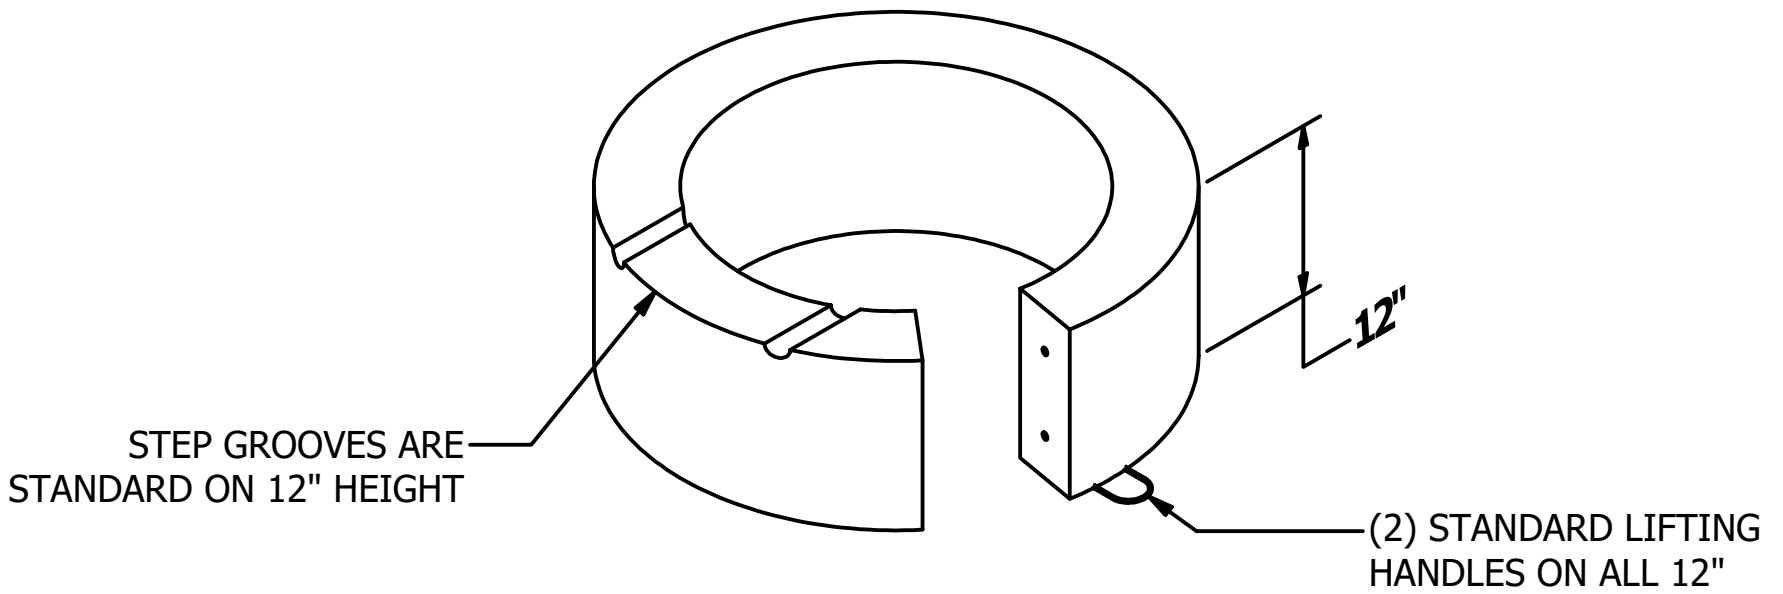

1", 2", 4" & 12" SHOWN FOR CLARITY

PRODUCT WEIGHTS	
RING HEIGHT	GRADE RING
1"	43 LBS
1-1/2"	63 LBS
2"	85 LBS
3"	125 LBS
4"	165 LBS
6"	247 LBS
12"	493 LBS



**Precast Concrete, LLC.**

- NOTES:**
1. ALL DIMENSIONS SUBJECT TO ALLOWABLE TOLERANCES
  2. STEP GROOVES ARE 13" ON CENTER AND 1-1/2" DIA
  3. 4 GA A82 REINFORCING WIRE

DRAWN	CLH	9/2/2020	PRECAST CONCRETE LLC.		
CHECKED					
QA			TITLE: 25" GRADE RINGS		
MFG			PROJECT: PRODUCT DRAWINGS		
APPROVED	CLH/EK	9/2/2020	SIZE	DWG NO	REV
			B	55-0005	-
			SCALE		SHEET 1 OF 1